



2017/2018

Campus

1. OG

1. Obergeschoss

C212	C211	C210	C209	C207
10s	5v	10b	5u	5b

EG

Erdgeschoss

C113	C112	C111	C110	C108
10w	5t	10a	5s	5a

Neubau

1. OG

1. Obergeschoss

24	25	26	27
7a	7b	7s	7t
23	22	21	28
6v			Lehrer- zimmer


EG

Erdgeschoss

14	15	16	17
6b	6s	6t	6u
13	12	11	
6a			


2. OG

2. Obergeschoss

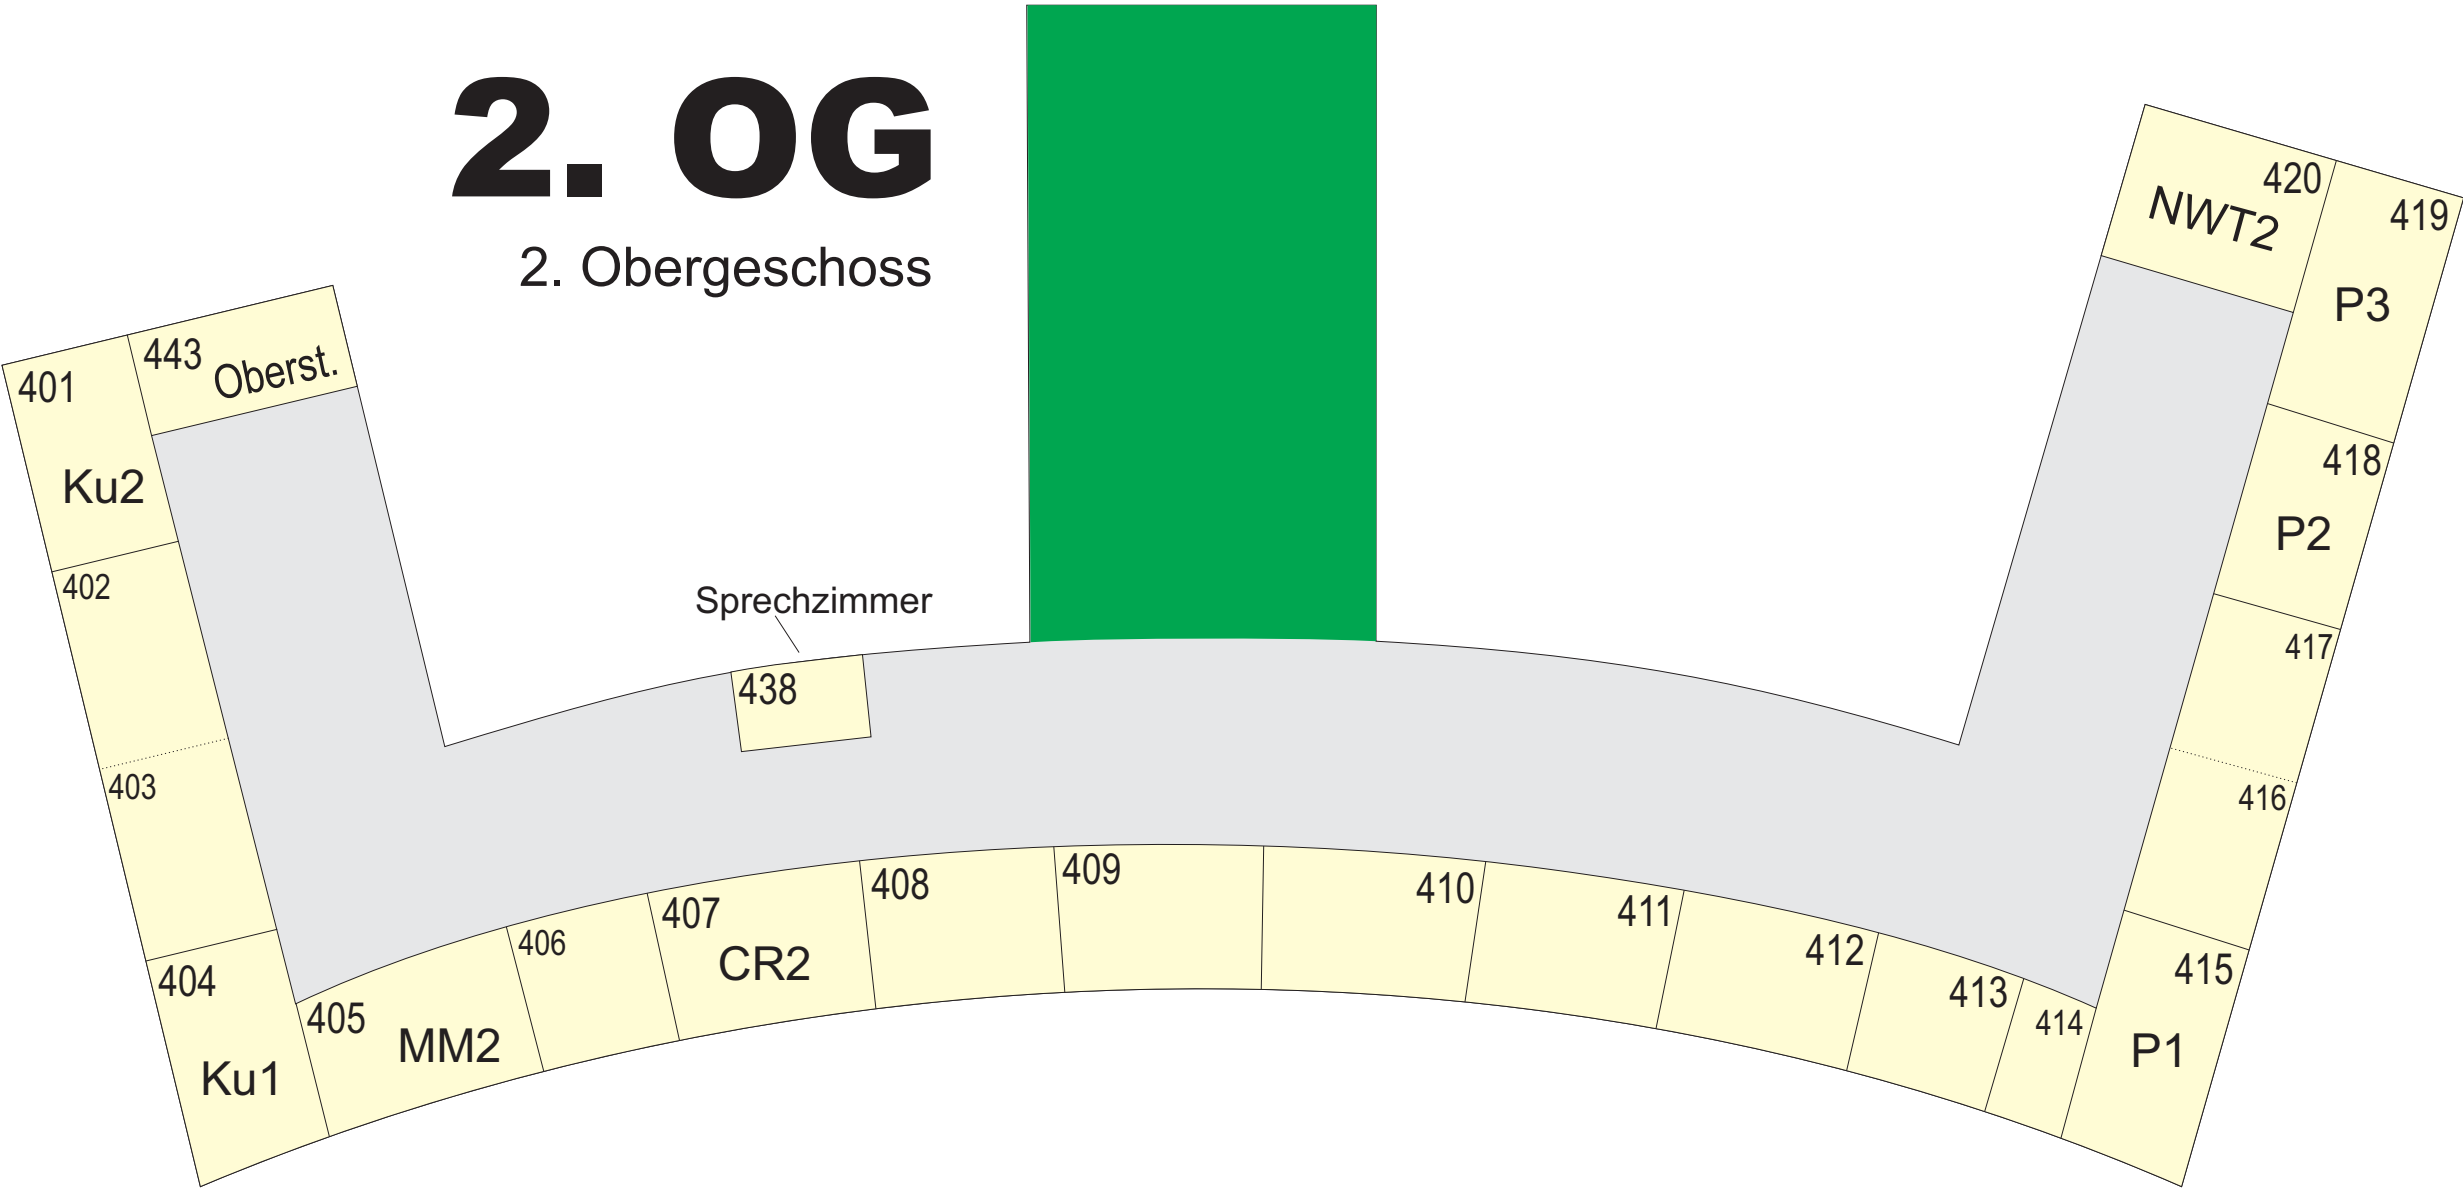


1. OG

1. Obergeschoss

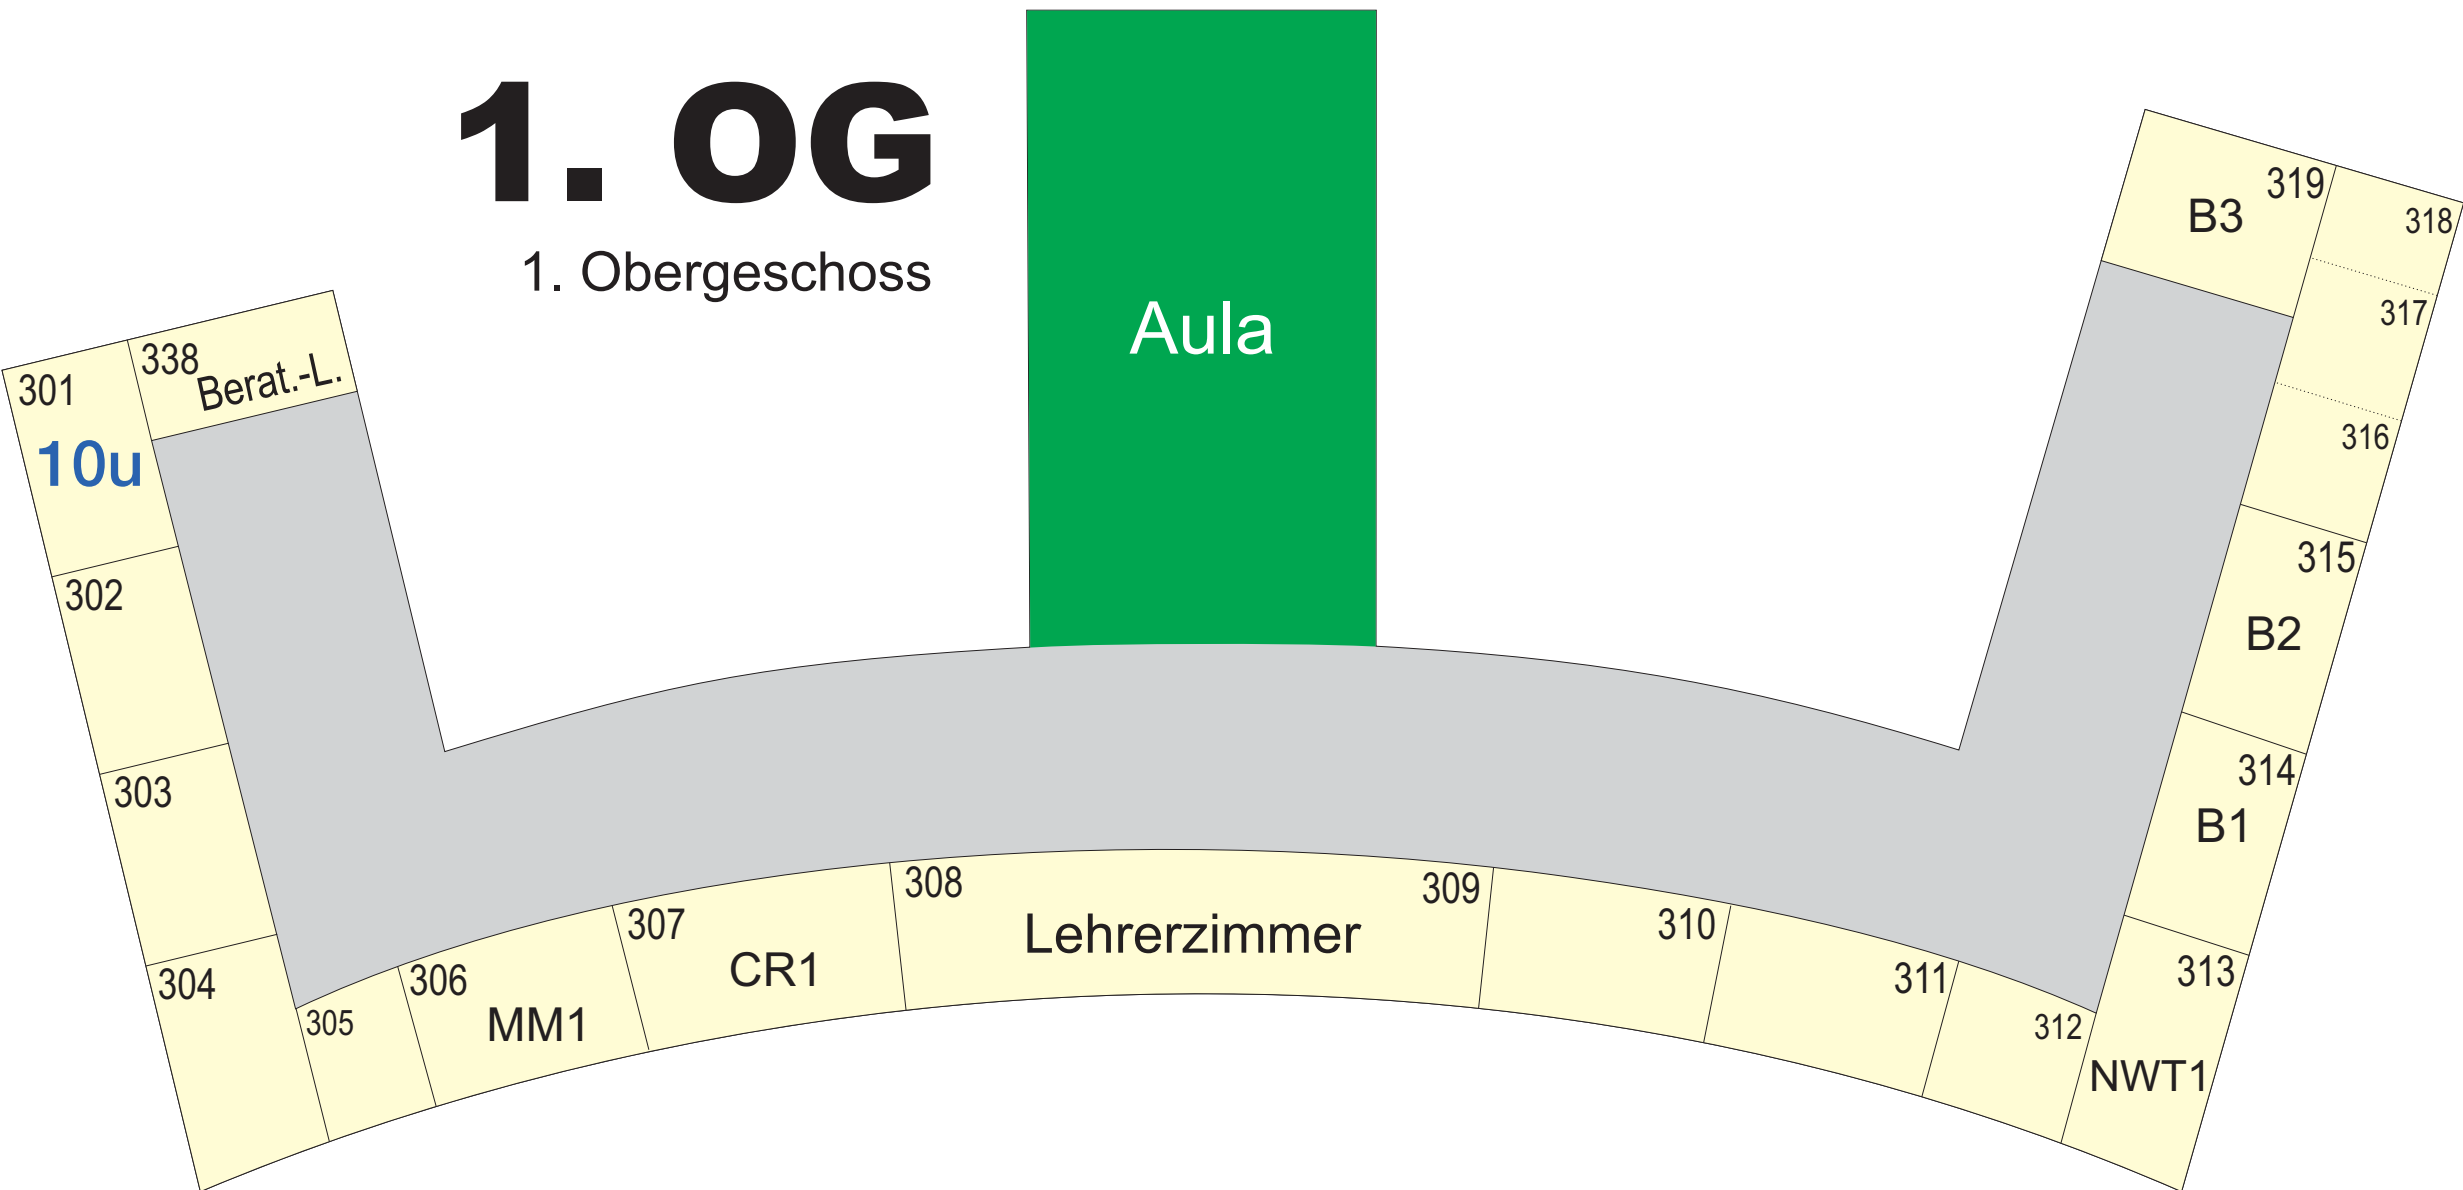

EG

Erdgeschoss

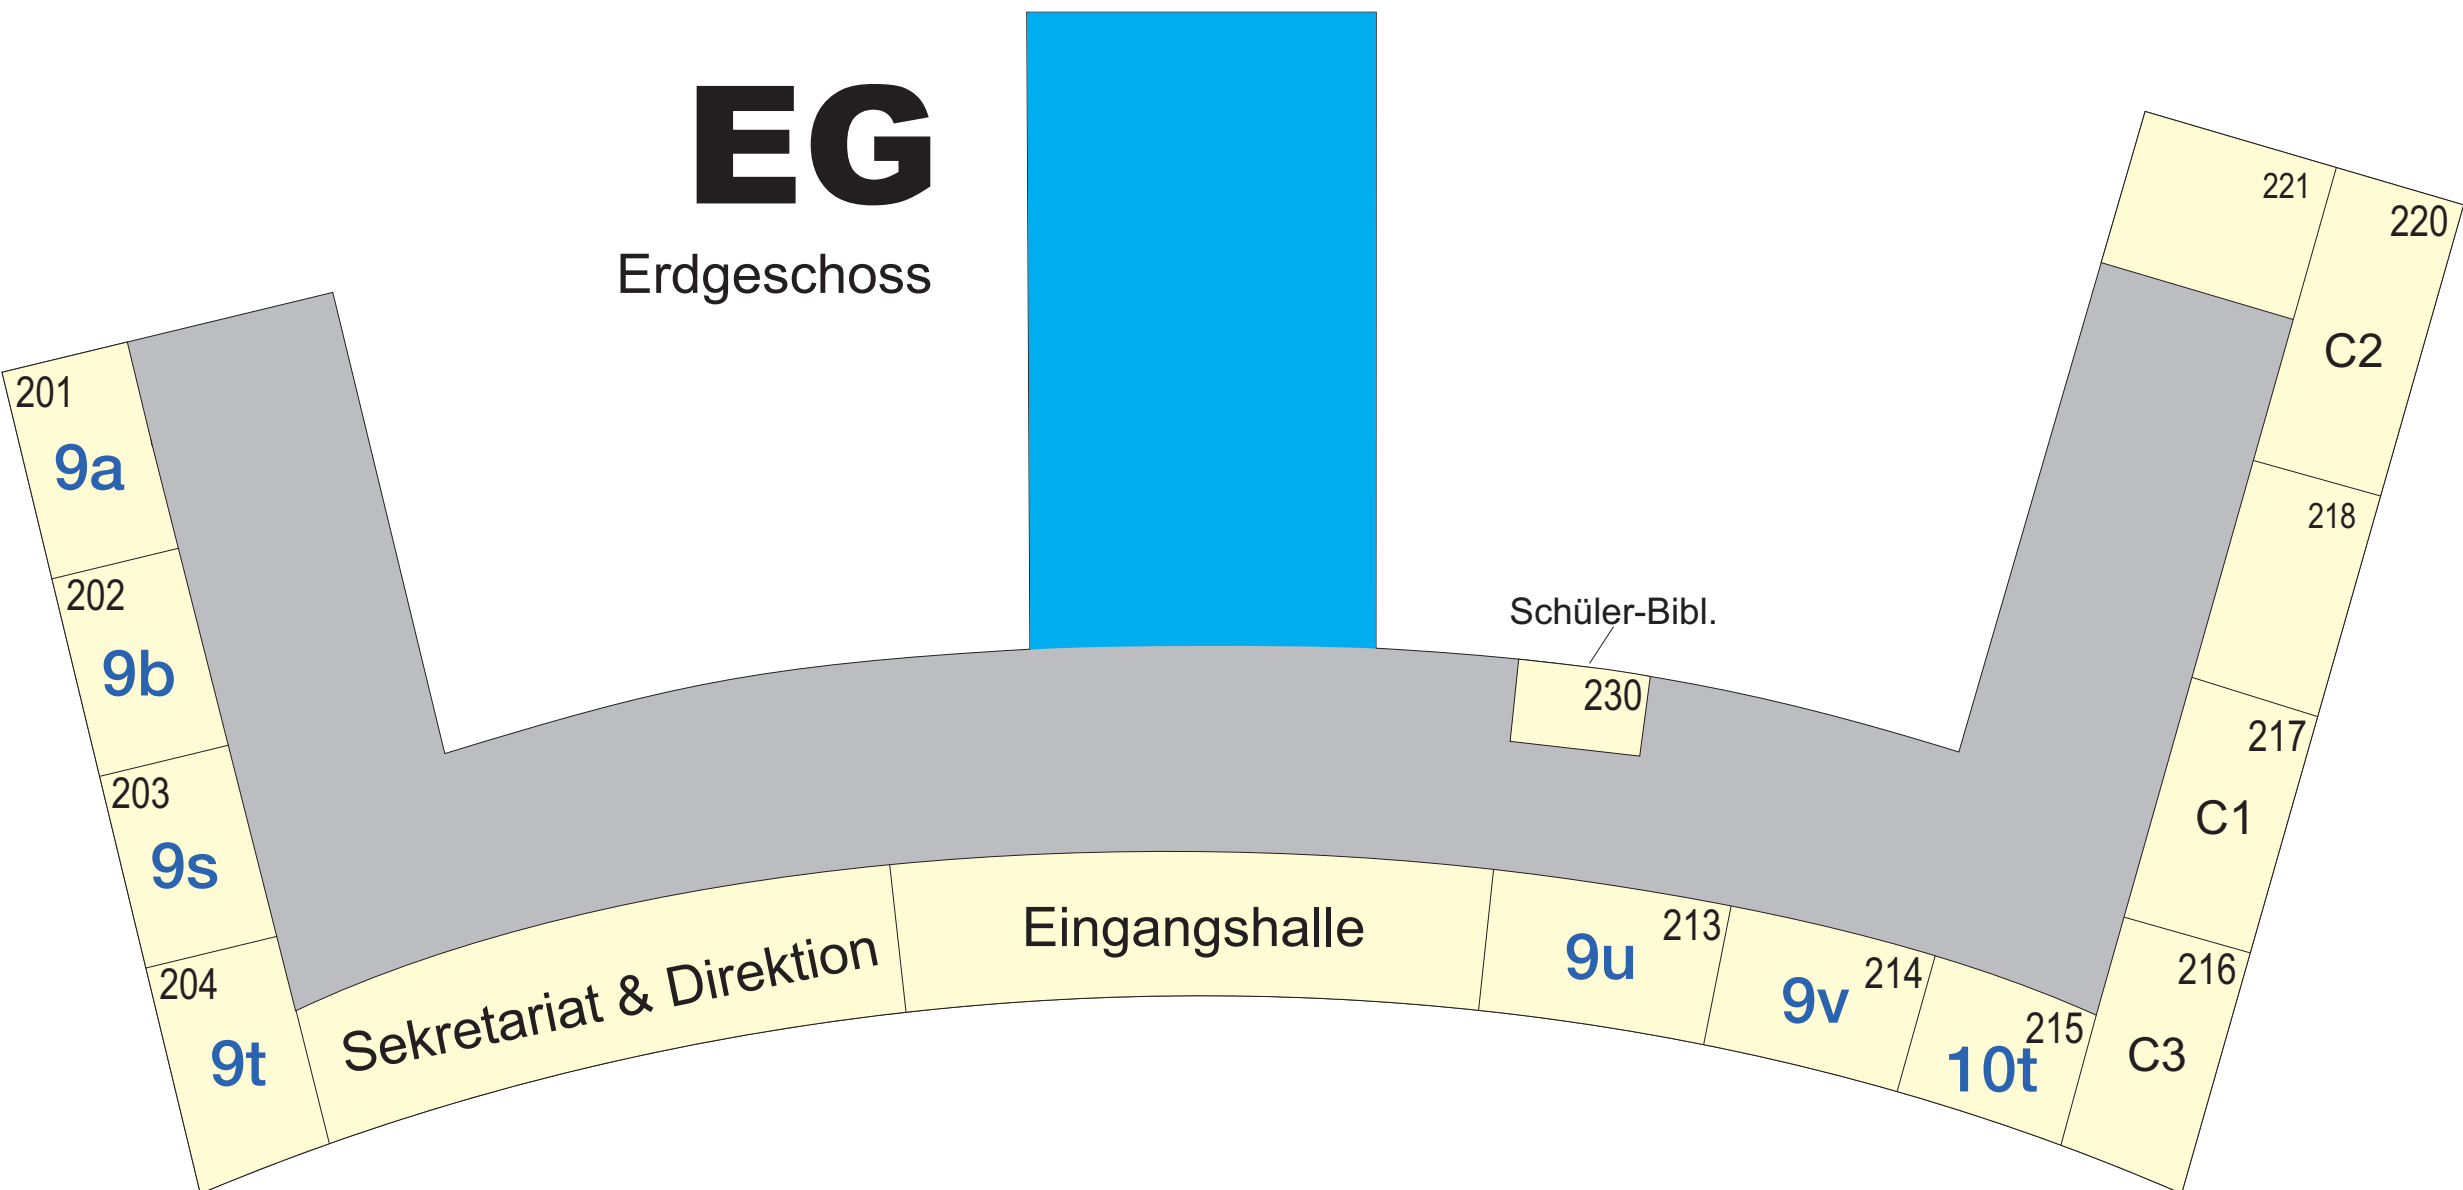

SG

Sockelgeschoss

