
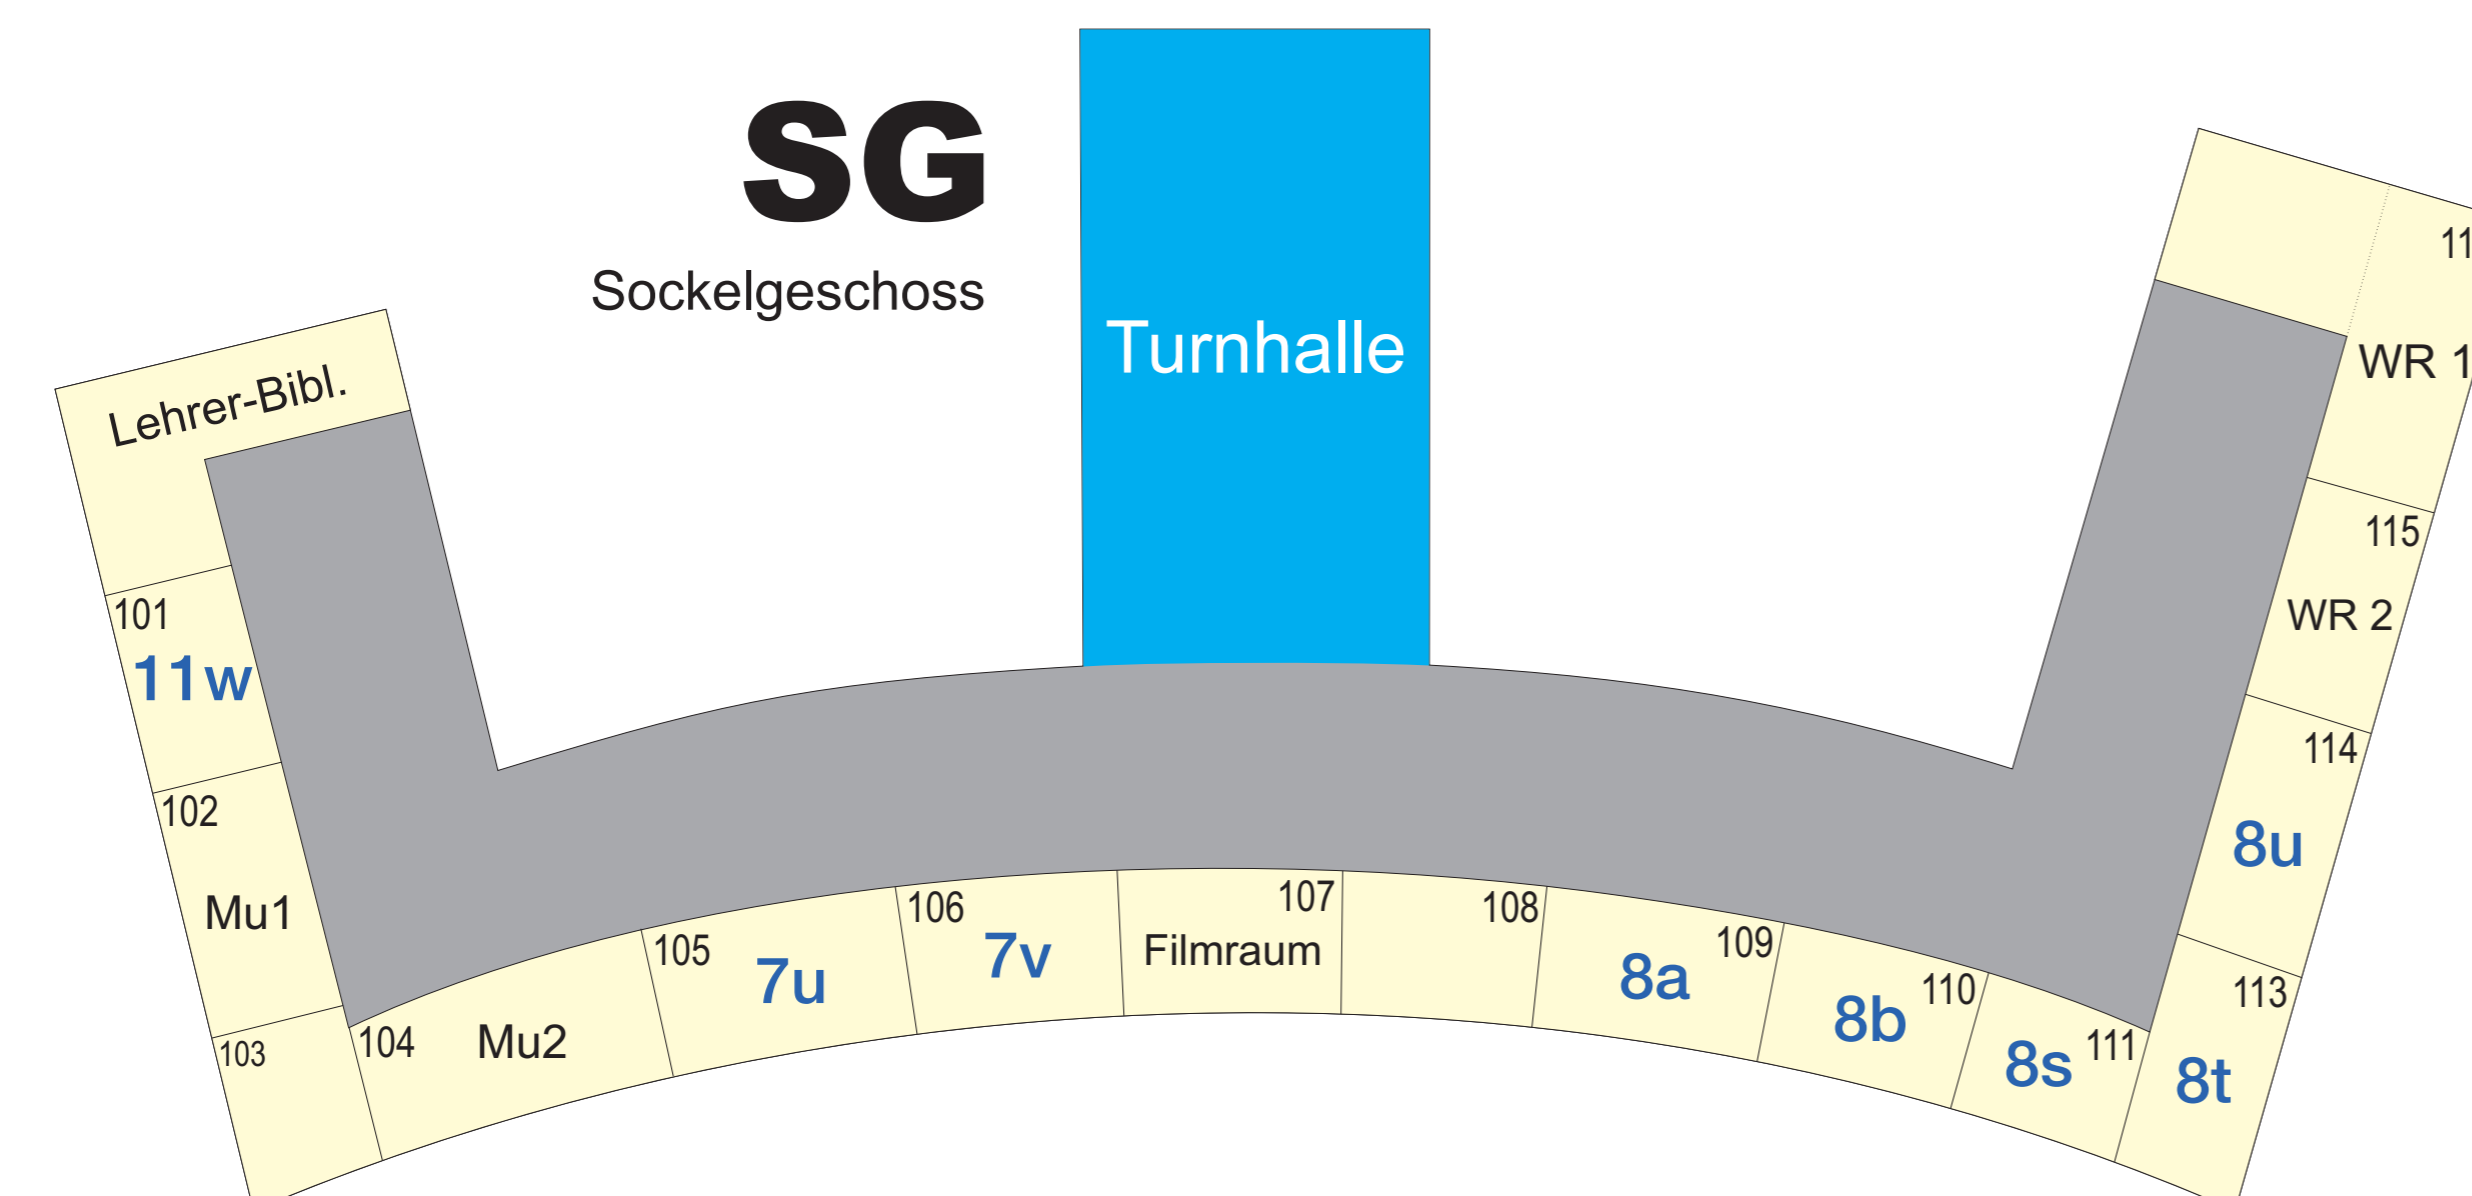
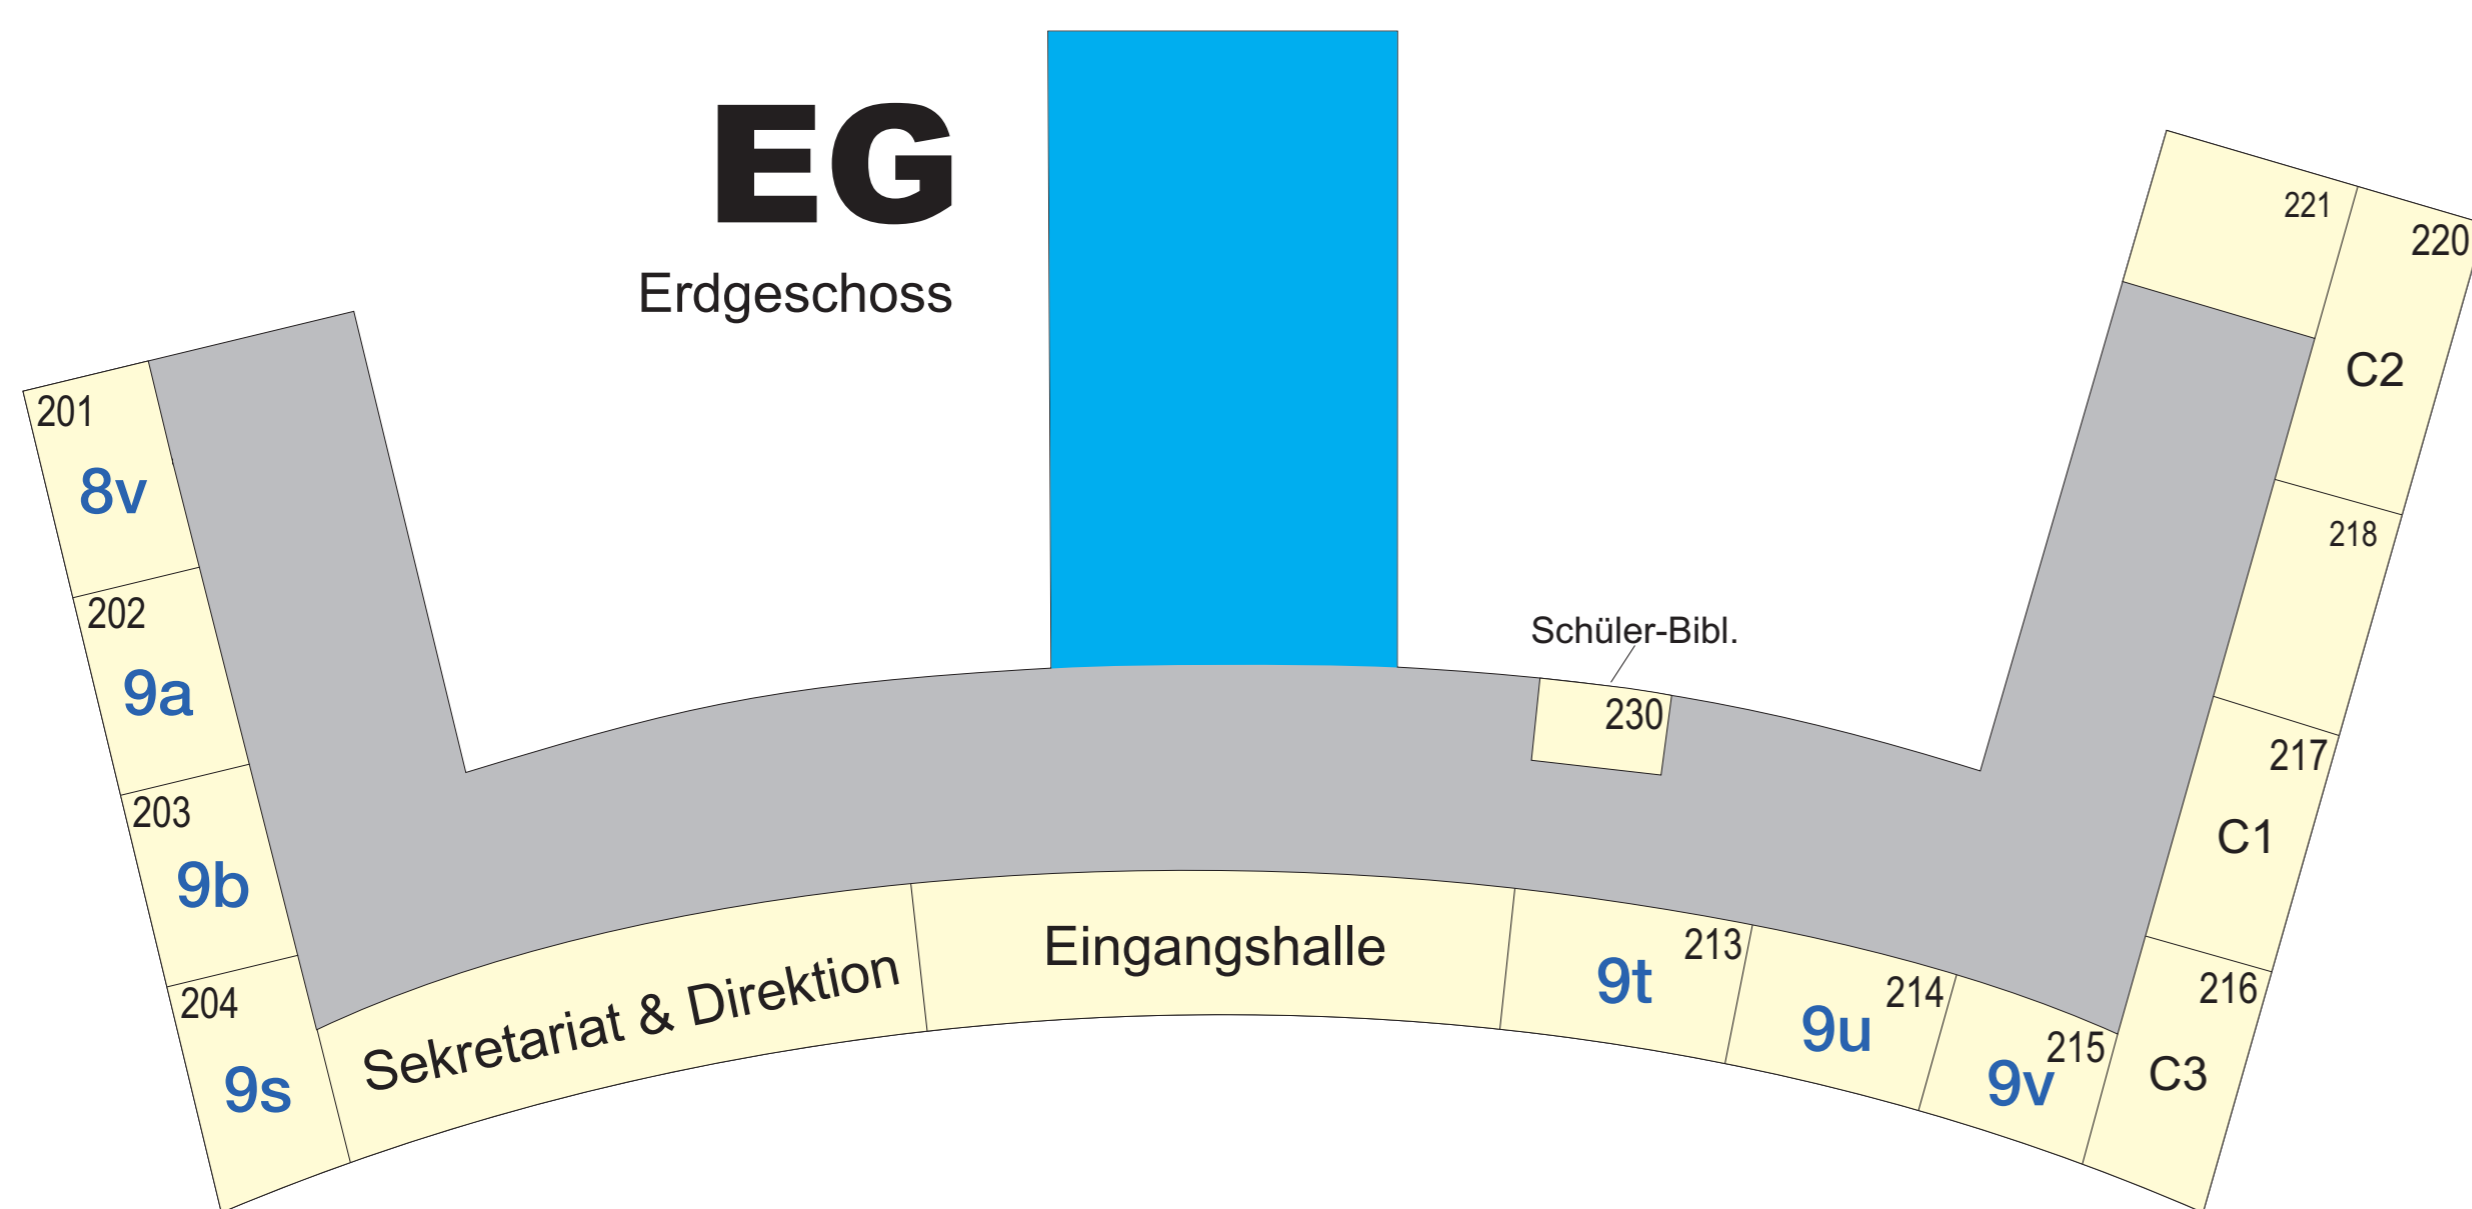
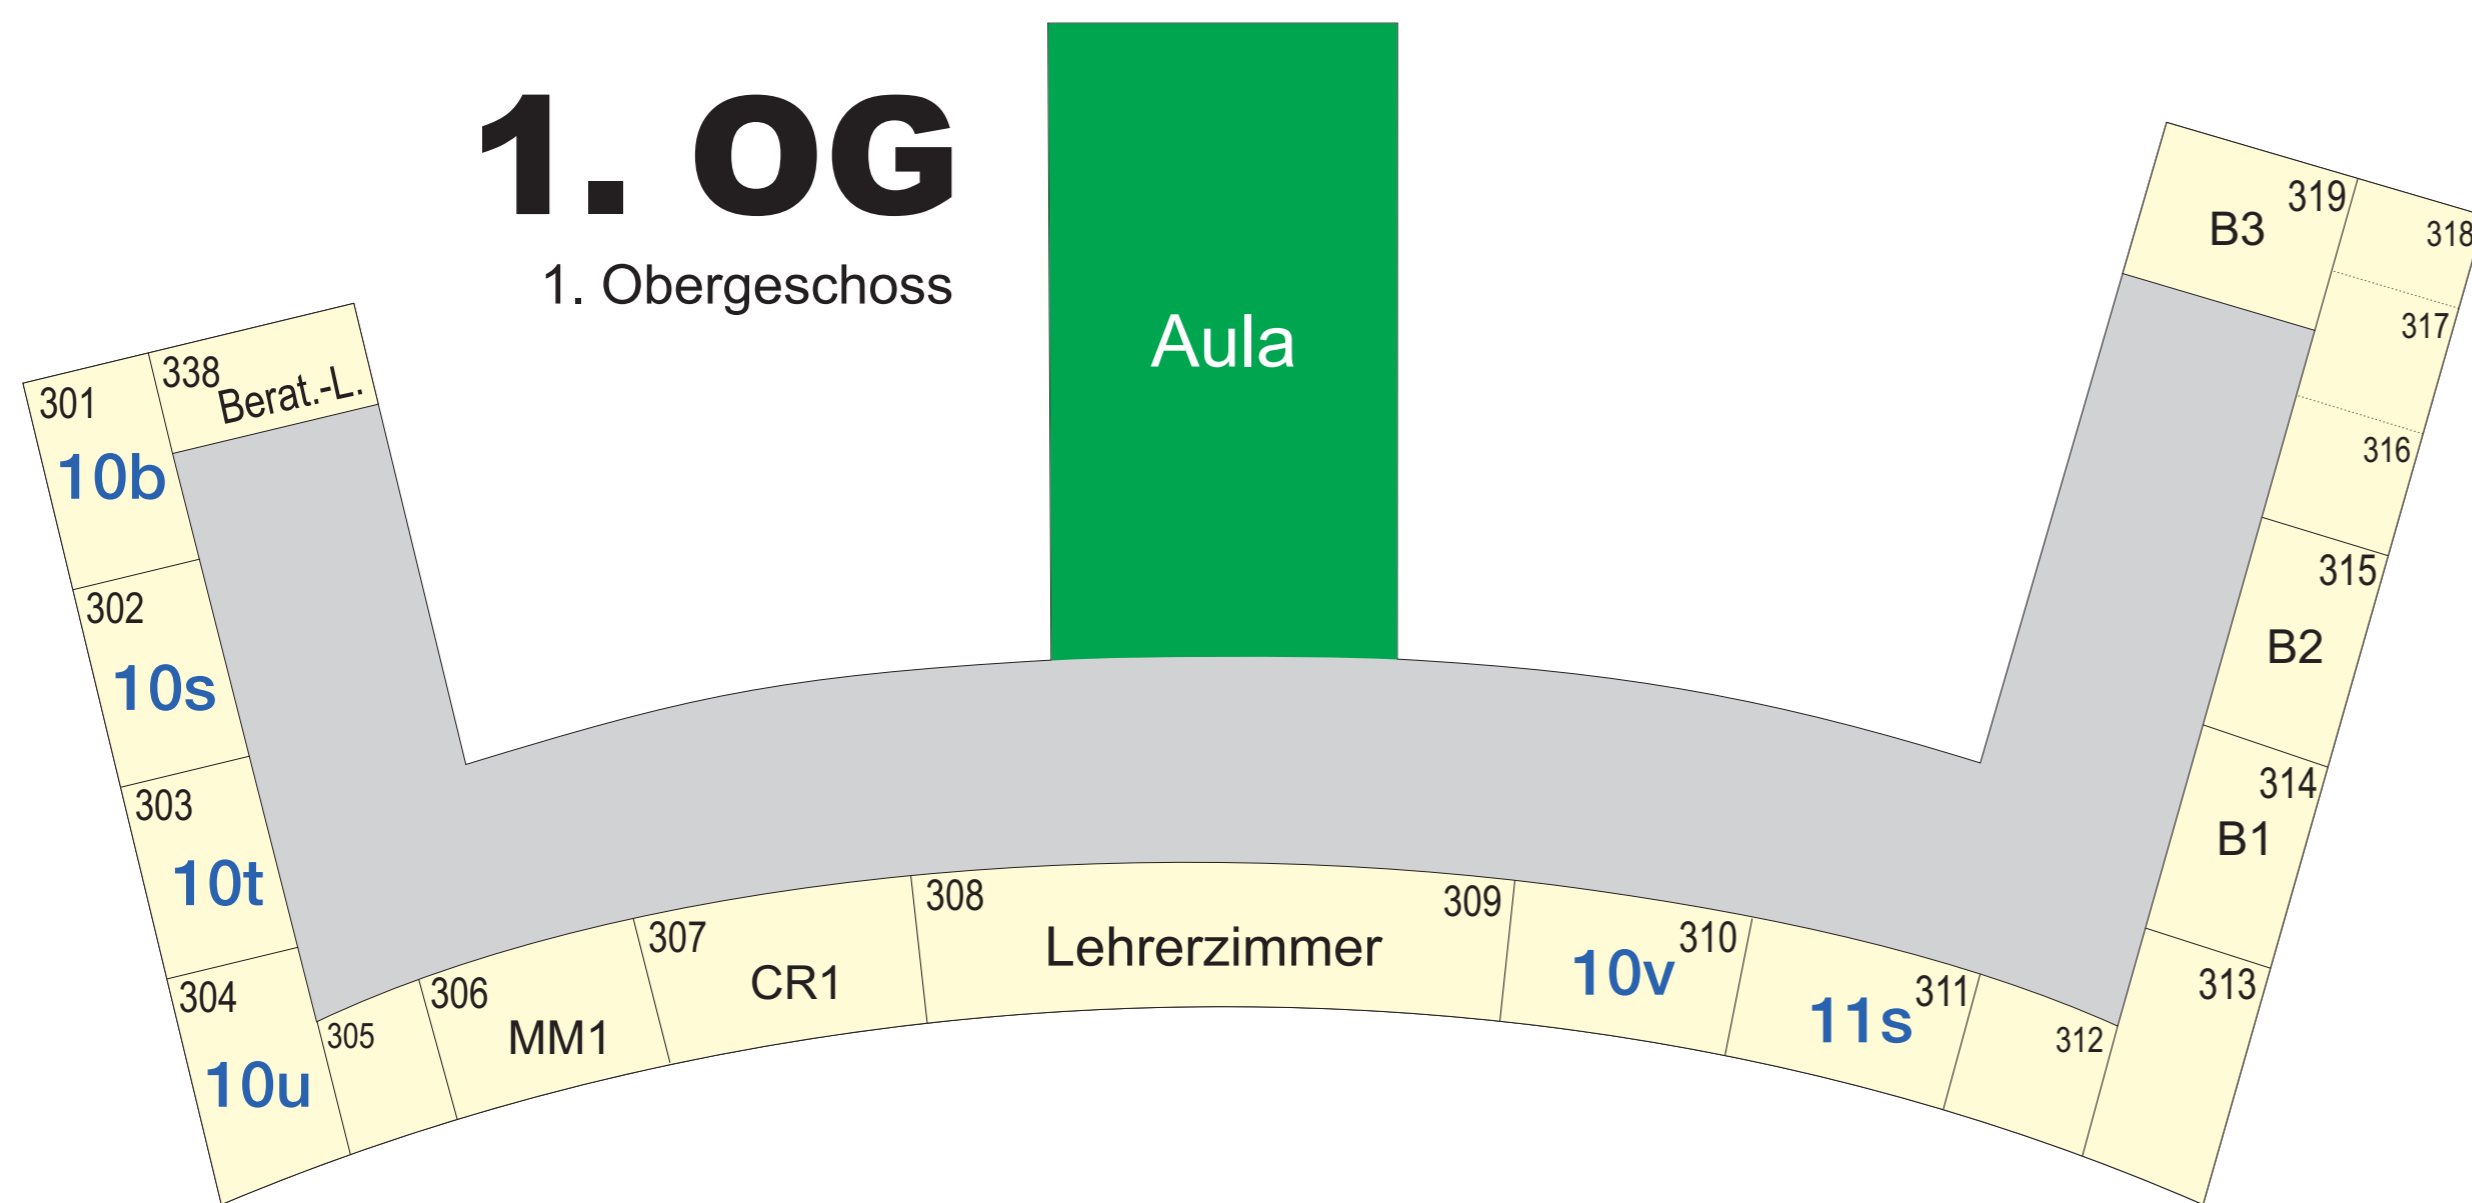


2018/2019

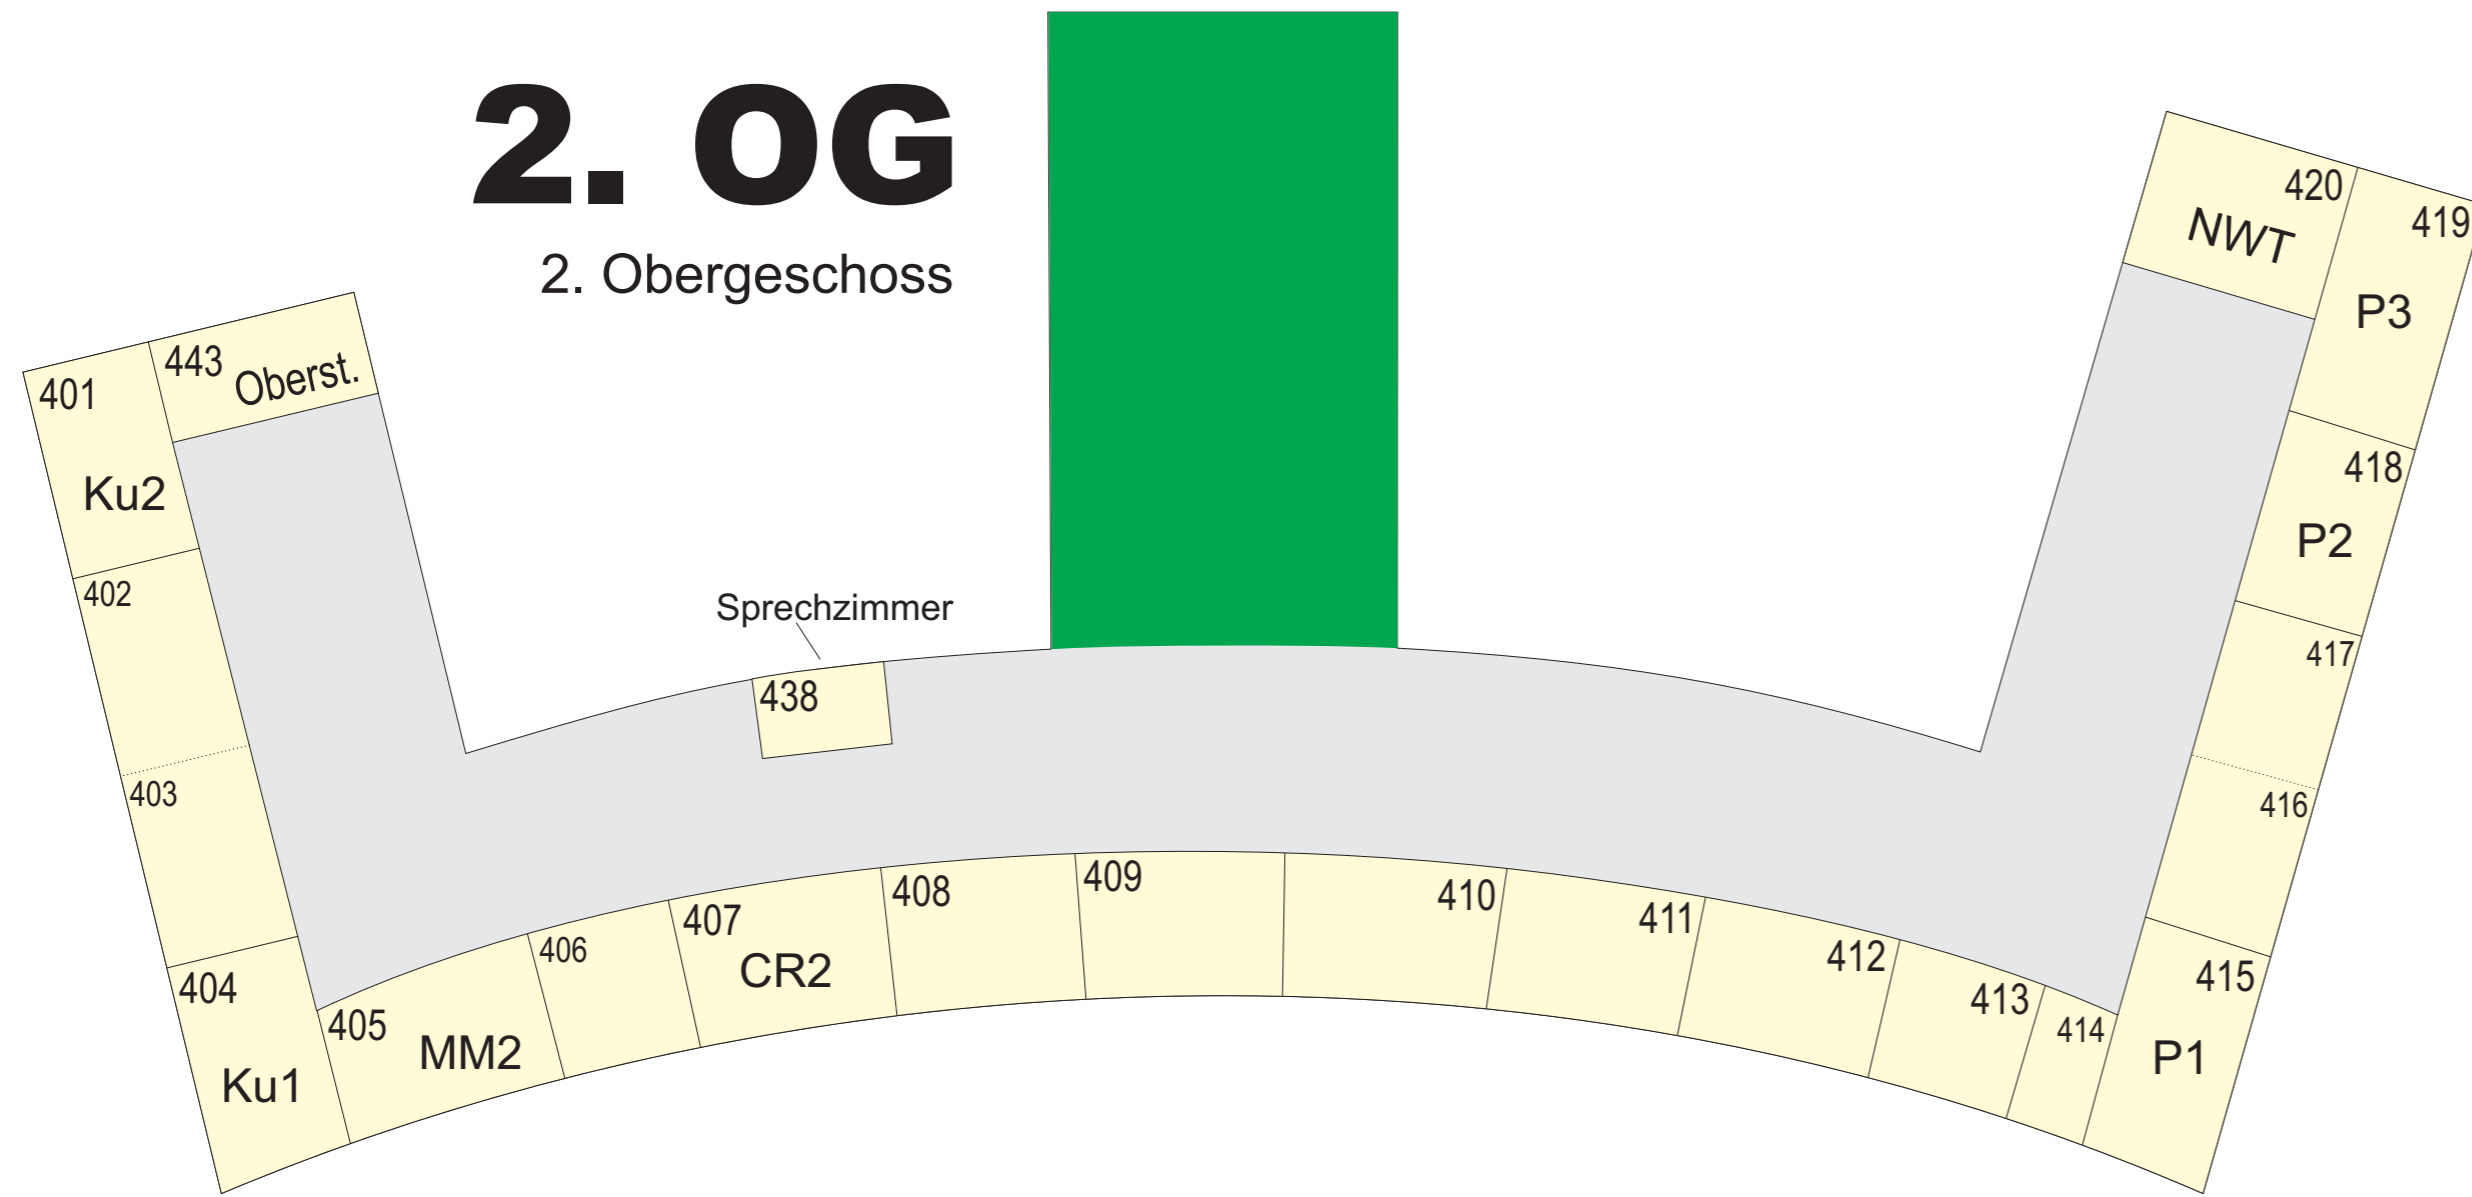

Campus

1. OG

1. Obergeschoss

C212 10a	C211 5v	C210 11u	C209 5u	C207 5b
--------------------	-------------------	--------------------	-------------------	-------------------

EG

Erdgeschoss

C113 11t	C112 5t	C111 11v	C110 5s	C108 5a
--------------------	-------------------	--------------------	-------------------	-------------------

Neubau

1. OG

1. Obergeschoss

24 7a	25 7b	26 7s	27 7t
23 6v	22	21	28 Lehrer- zimmer

EG

Erdgeschoss

14 6b	15 6s	16 6t	17 6u
13 6a	12	11	